



0 5 15 pi./ft



WYNDHAM CAP TREMBLANT
MOUNTAIN RESORT • HÔTEL DE MONTAGNE

Modèle - Model type

Renoir²

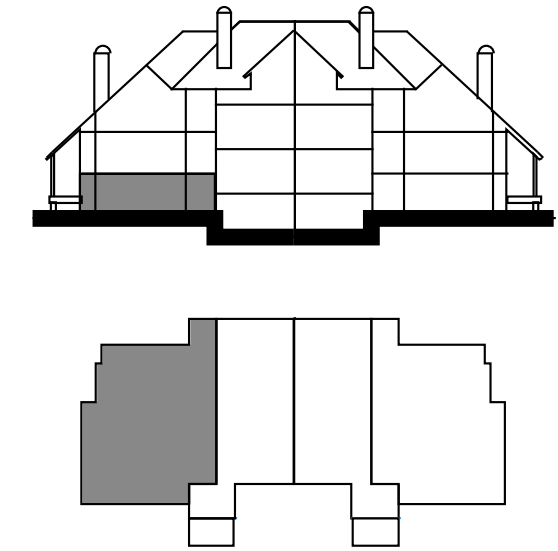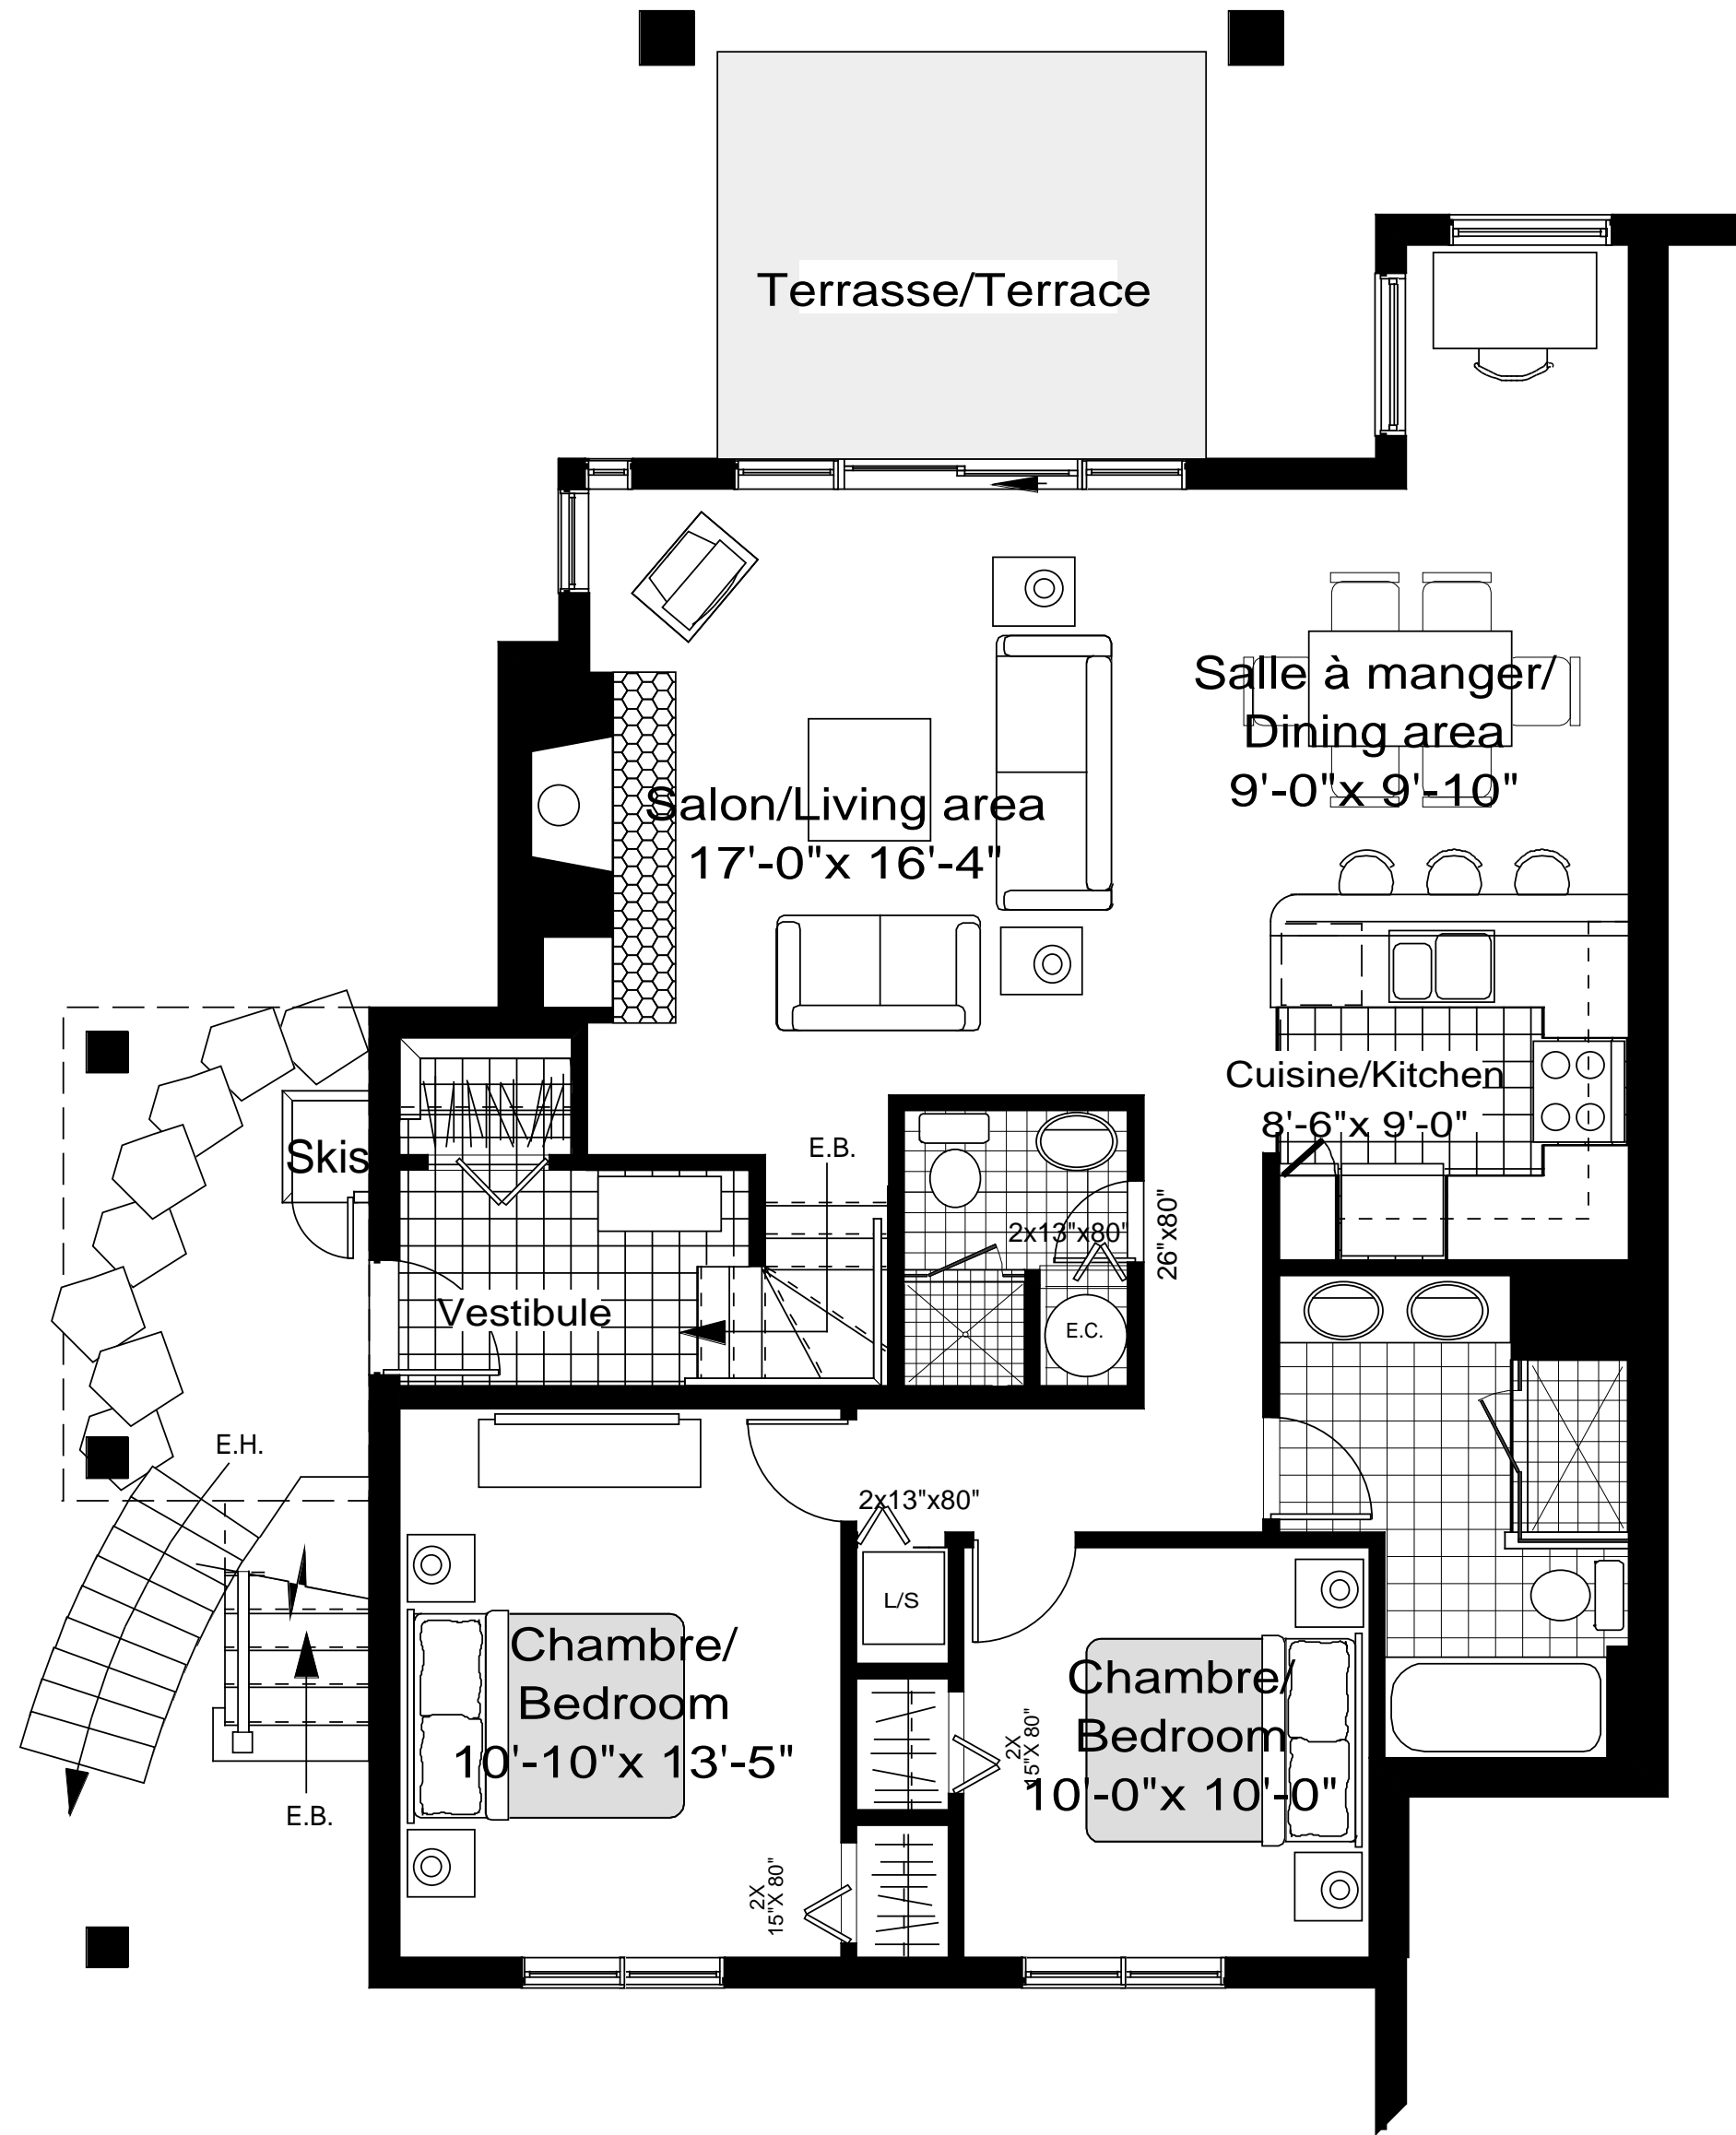

Niveau terrasse / Terrace level
Plan clé - Key plan

Superficie totale de l'unité
Total unit area

1 040 p.c./sq. f.

96,7 m.c./sq. m.

Nb de chambre à coucher
Number of bedrooms

2 chambres à coucher

2 bedroom

L'arrangement des meubles est montré à titre indicatif seulement
The furniture arrangement is shown only as an indication

Le développeur se réserve le droit de faire des modifications qu'il juge nécessaires. Les dimensions et les superficies indiquées sur ces plans sont à titre informatif seulement. Les dimensions et les superficies «tel que construit» peuvent varier de celles indiquées. Les dimensions linéaires indiquées sur les plans sont calculées d'un mur intérieur à un autre mur intérieur. Les superficies indiquées sont basées sur des calculs architecturaux standards.

The developer reserves the right to make any modifications that the developer deems necessary. All dimensions and areas shown on these plans are approximate. «As built» dimensions and areas may vary from those shown. The linear dimensions shown indicate distances from interior wall to interior wall. The areas shown are based on standard architectural calculations.

Normand Bigras
ARCHITECTE

premier juin
Deux mille sept

